



# Appendix D: Example Single-Family Individual Lot GESC Plans

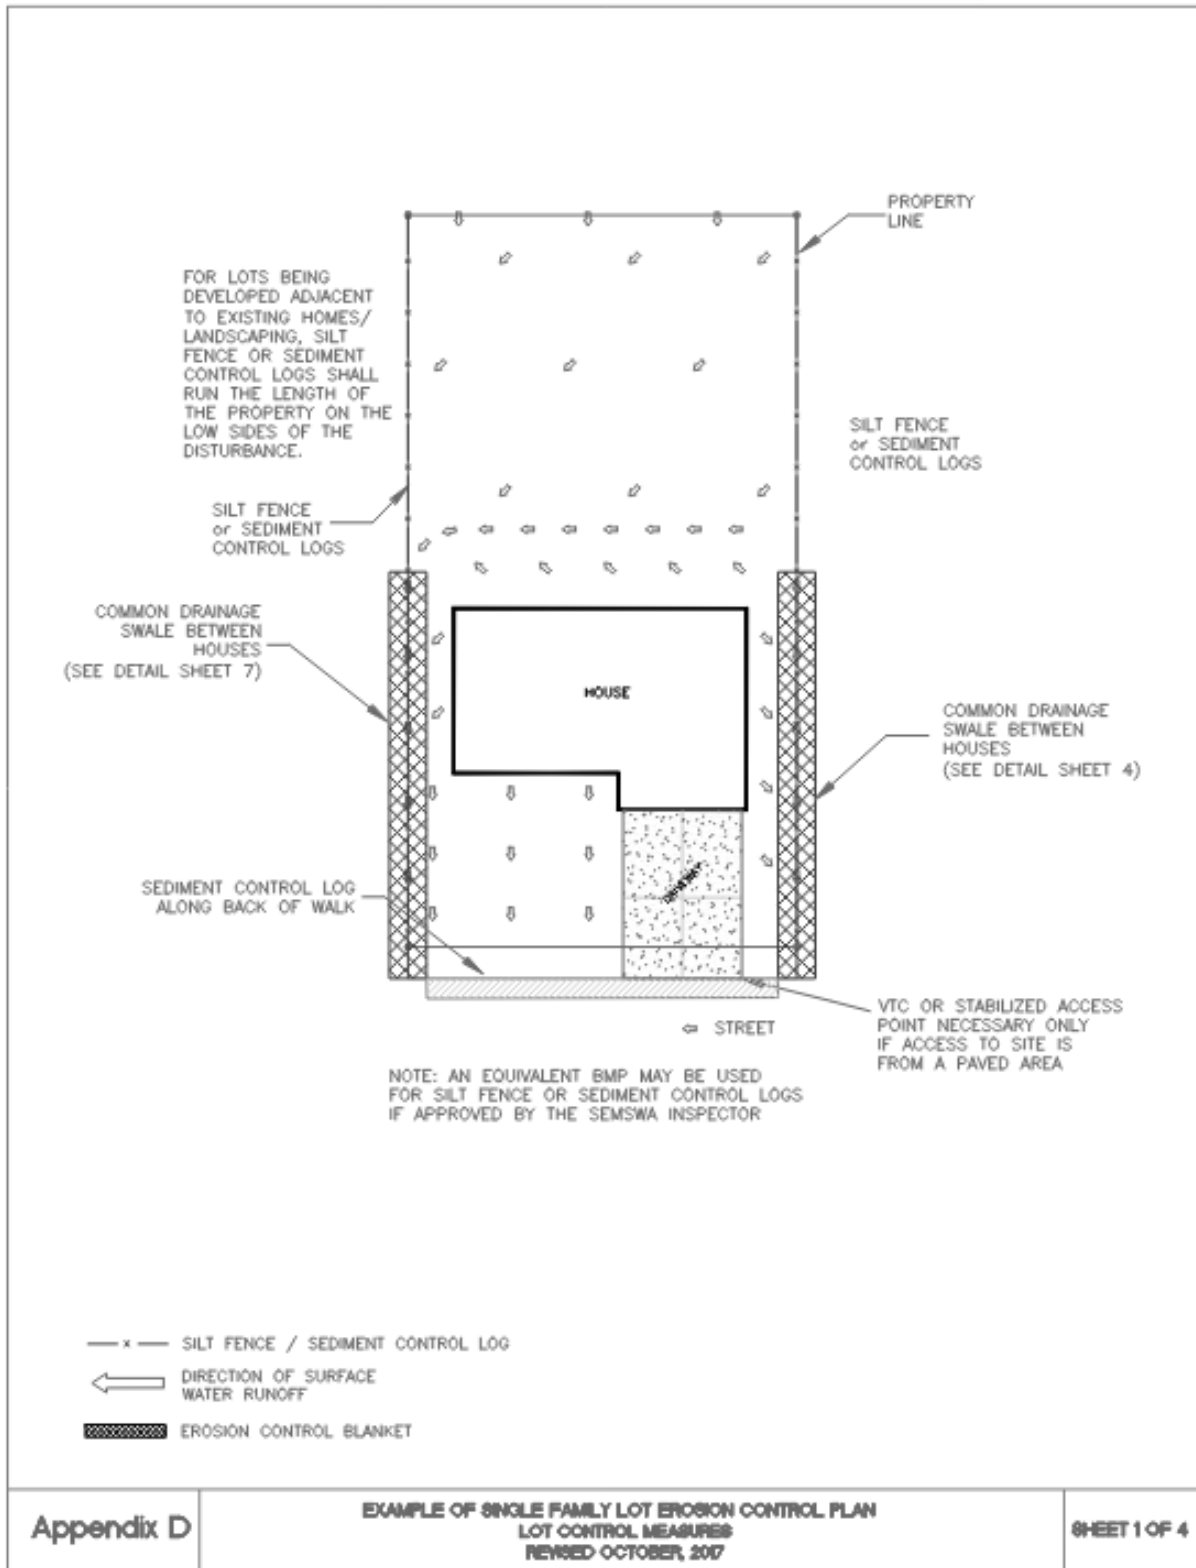




# Appendix D: Example Single-Family Individual Lot GESC Plans

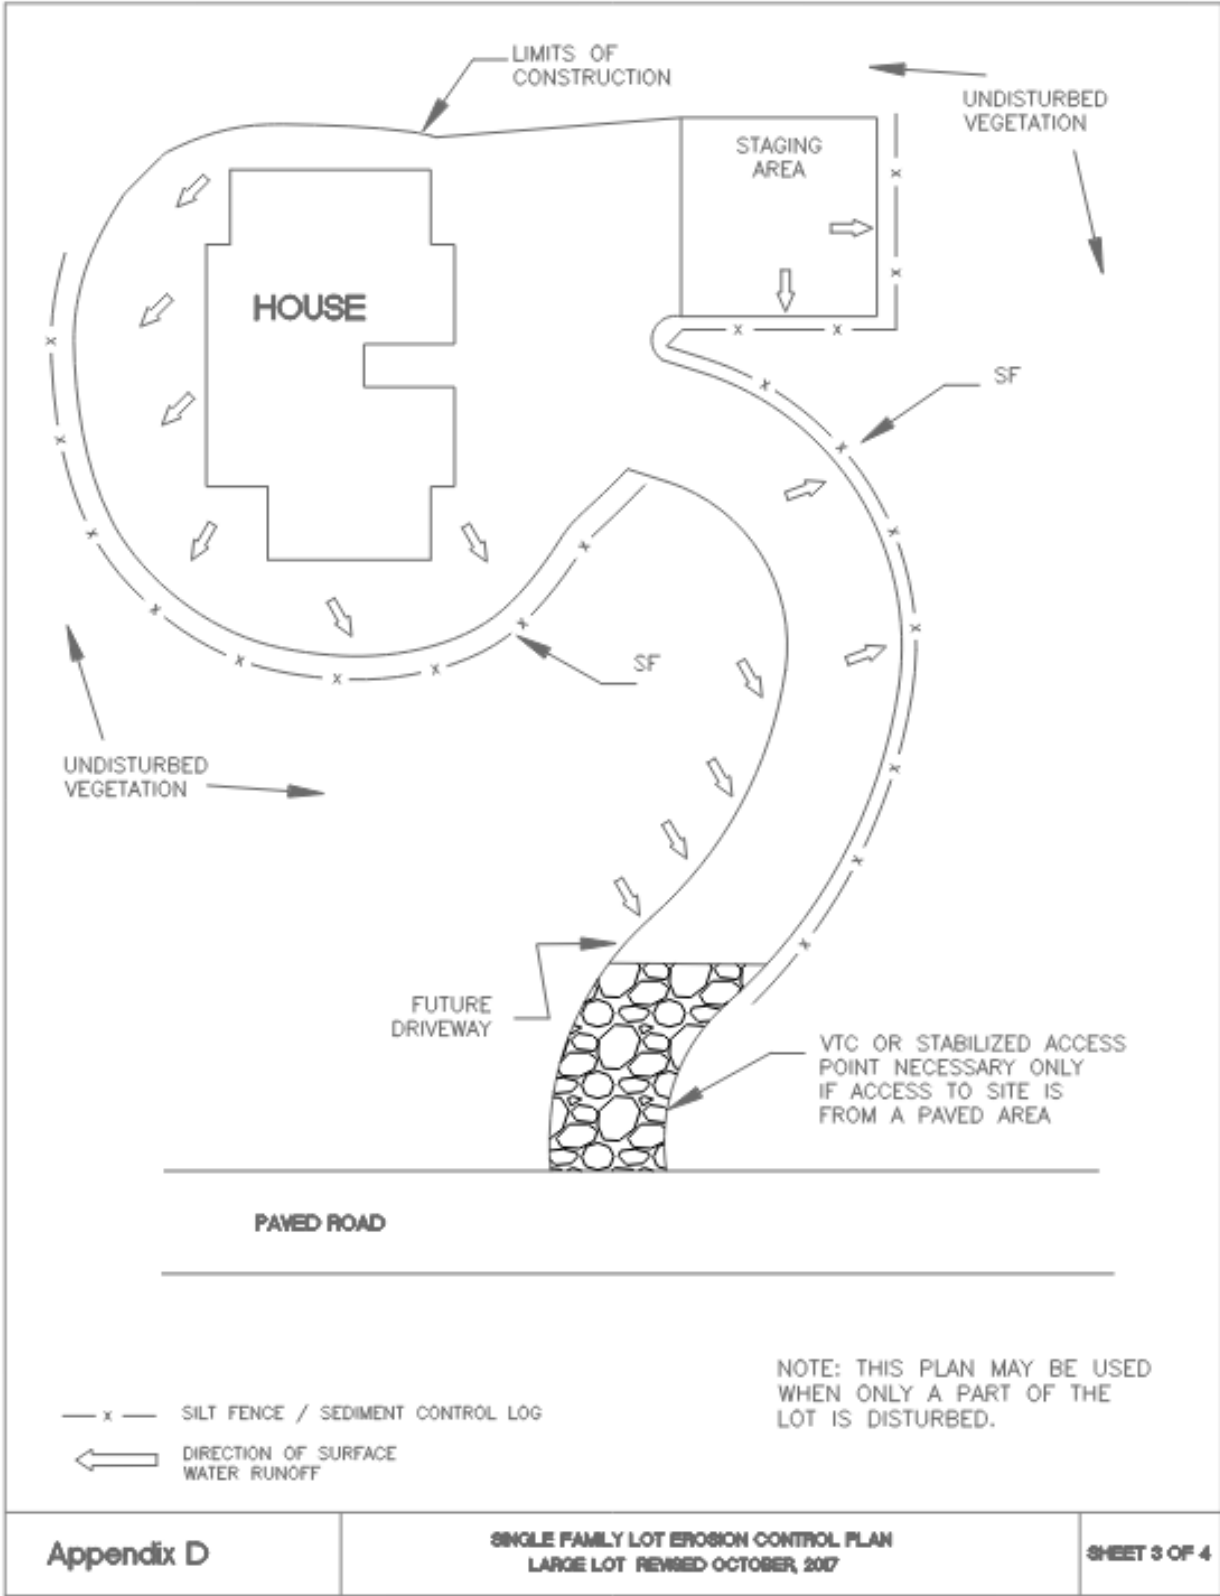

# Appendix D: Example Single-Family Individual Lot GESC Plans

## COMMON DRAINAGE SWALE AND DOWNSPOUT PROTECTION DETAIL (BETWEEN HOUSES)

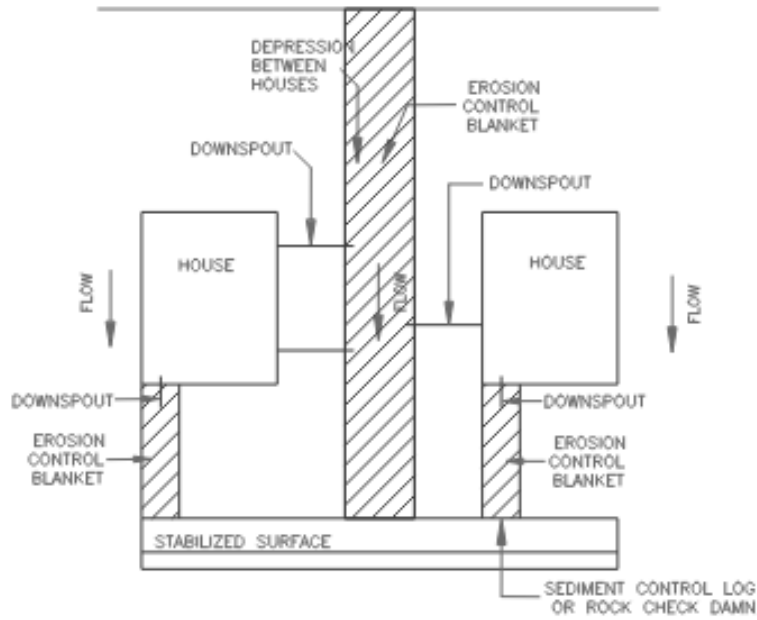

NOTE: DETAIL MUST BE IMPLEMENTED WHEN DOWNSPOUTS ARE INSTALLED ON HOUSE(S)

## EXAMPLE: DOWNSPOUT PROTECTION DETAIL

